


# CITY OF ANAHEIM

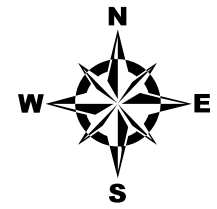

0 100 200 Feet

## Legend

- GPS Point
- Relinquished Line
- Tract Boundary
- Street Access Rights Relinquished
- Street Center Line
- Railroad
- Street Graphic Line
- Abandoned Line
- Lot Join Line
- Easement Lines**
  - Public Utilities Easement Boundary Line
  - Public Utilities Easement Center Line
  - Other Easement Boundary Line
  - Other Easement Center Line
- Legal Lot lines**
  - Parcel Line
  - Right of Way Line
  - Private Right of Way Line
  - Lot line Adjustment Line
- City Index
- Building
- Park
- School
- City Boundary


55	64	74
56	65	75
57	66	76

Base Map

65

N/E 1/4, SEC.21, T-4-S, R-10-W

Plot Date: 8/5/2022

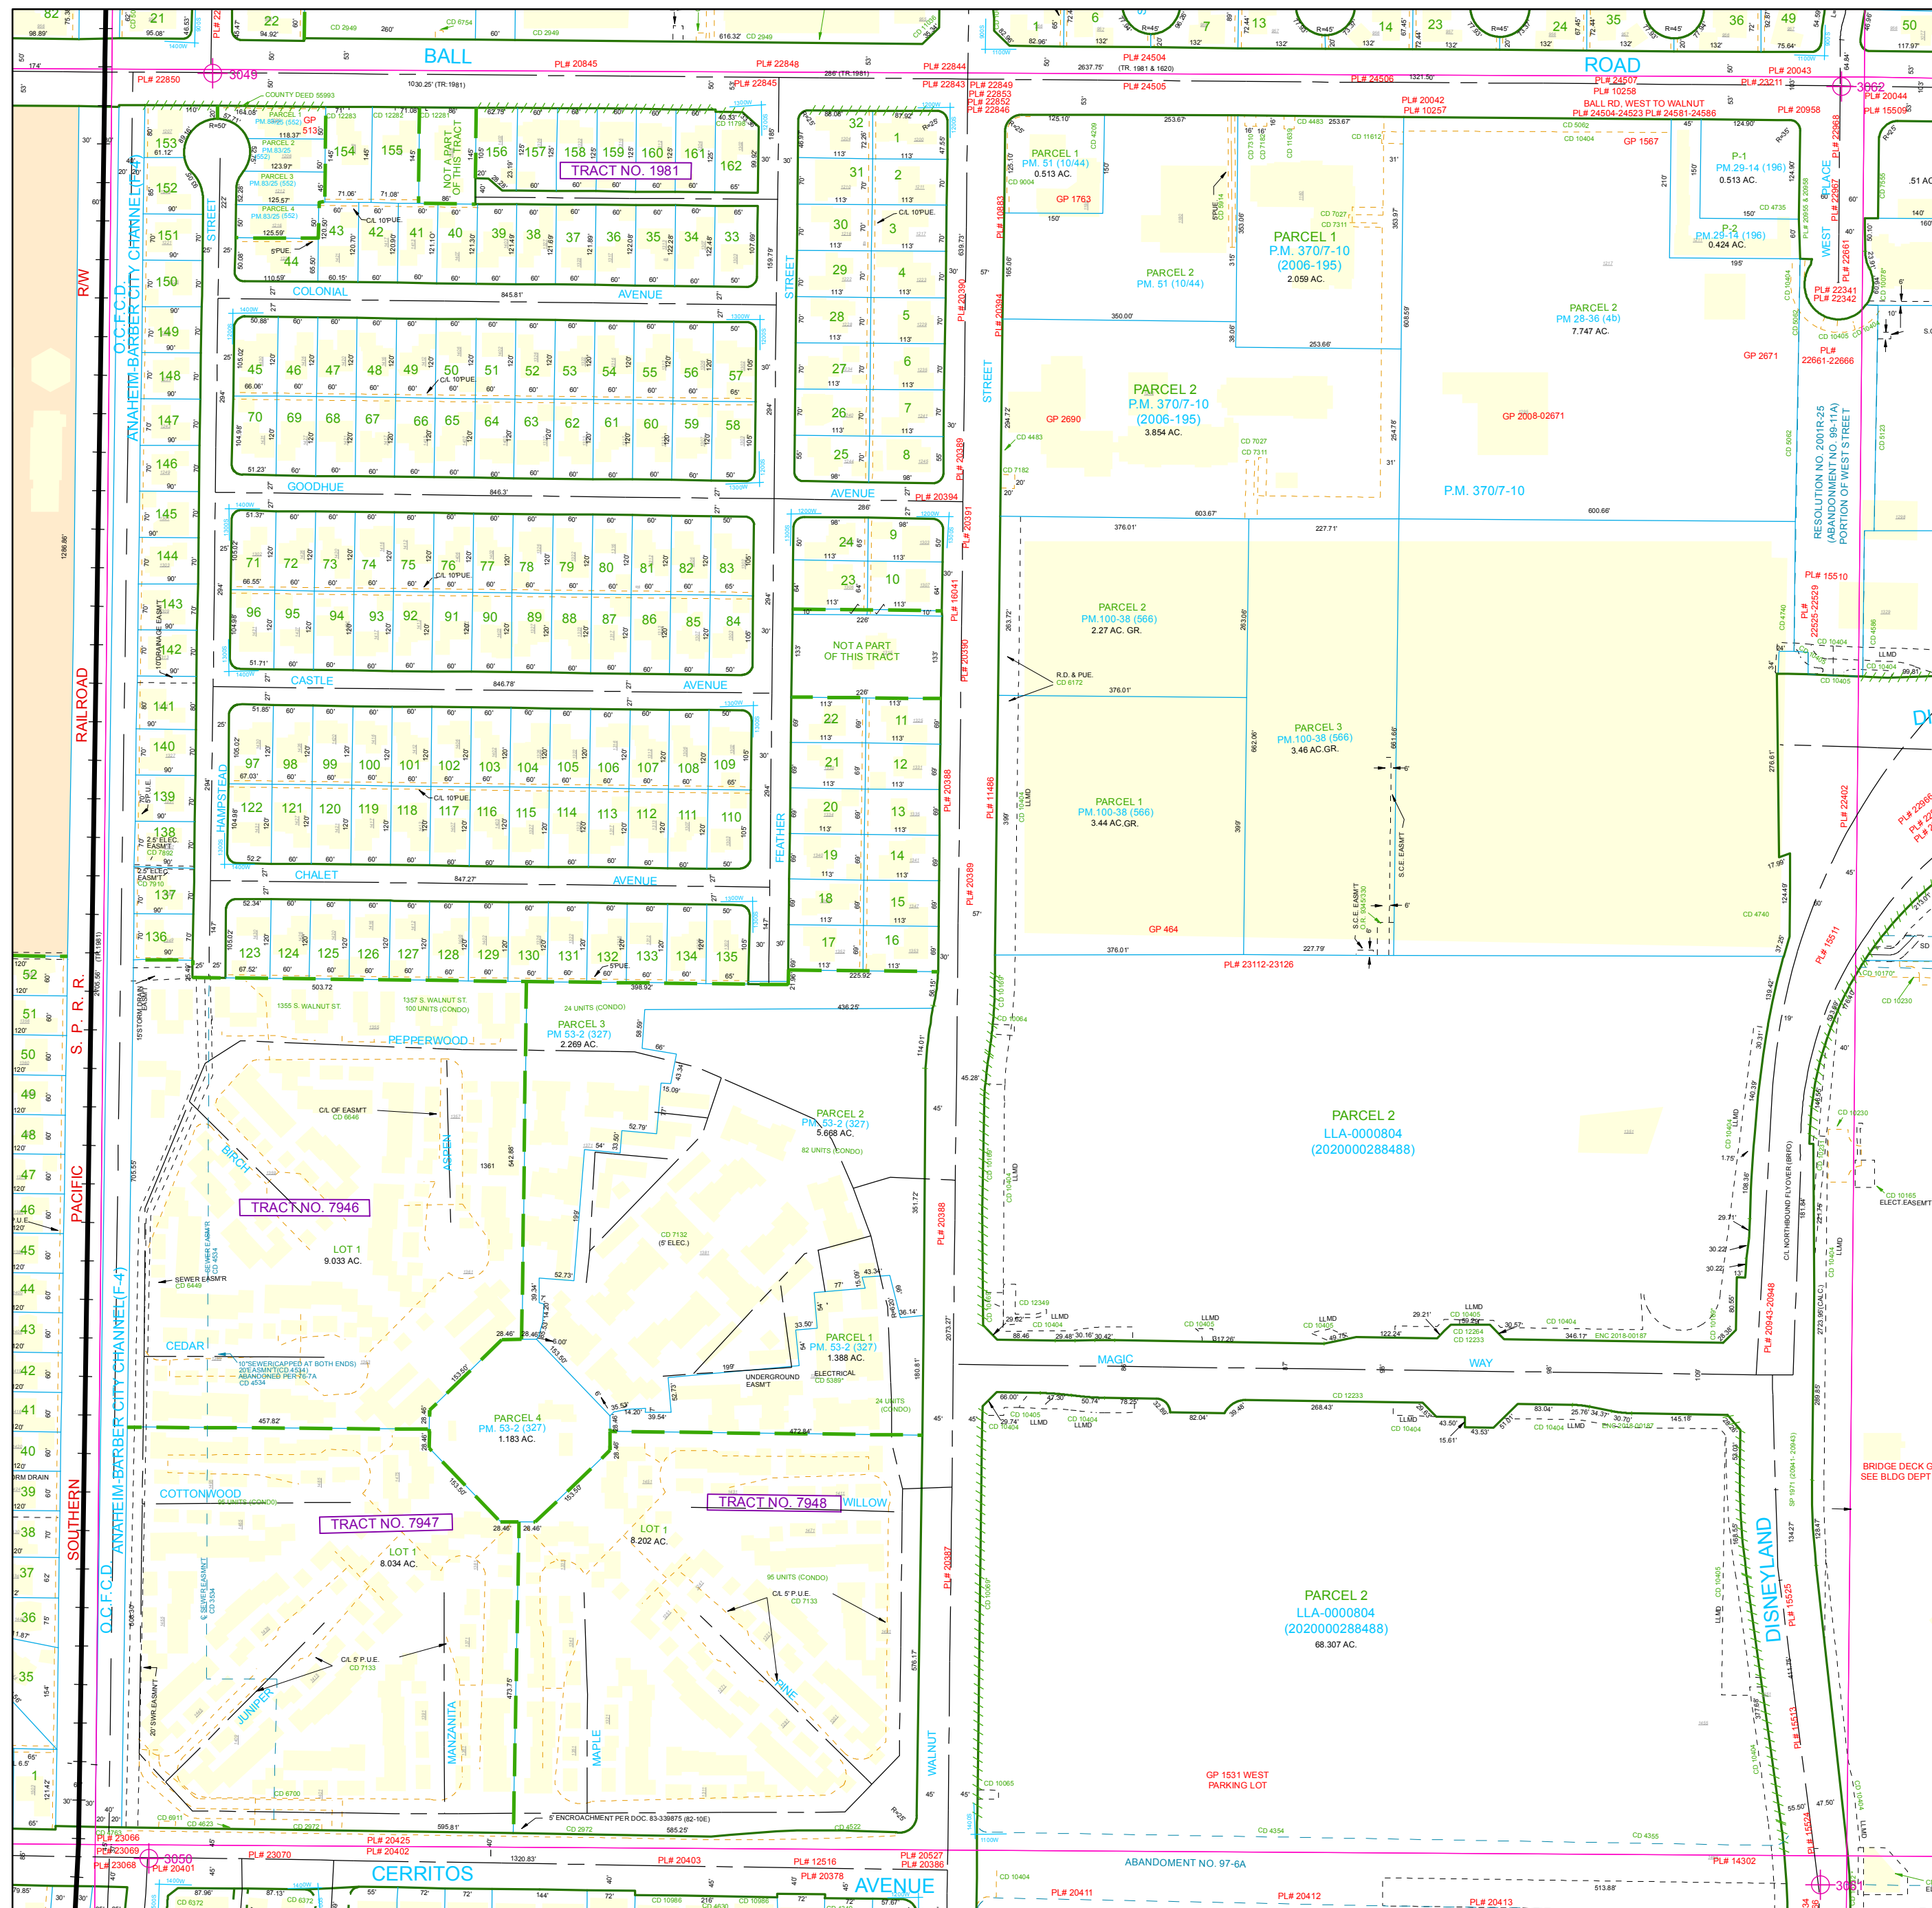

This map is not an official record of the city but is compiled from data furnished by private contractors and other sources. Location and sizes of geographic features and facilities shown are based on these sources. This information is furnished to any person strictly as a convenience and the city does not assume any responsibility for its accuracy or completeness.