
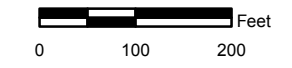


CITY OF ANAHEIM

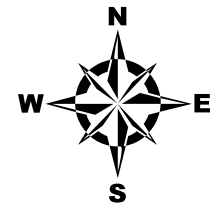


Legend

- GPS Point
- Relinquished Line
- Tract Boundary
- Street Access Rights Relinquished
- Street Center Line
- Railroad
- Street Graphic Line
- Abandoned Line
- Lot Join Line
- Easement Lines**
- Public Utilities Easement Boundary Line
- Public Utilities Easement Center Line
- Other Easement Boundary Line
- Other Easement Center Line
- Legal Lot lines**
- Parcel Line
- Right of Way Line
- Private Right of Way Line
- Lot line Adjustment Line
- City Index
- Building
- Park
- School
- City Boundary

64	74	85
65	75	86
66	76	87

Base Map 75

NW 1/4, SEC.22, T-4-S, R-10-W

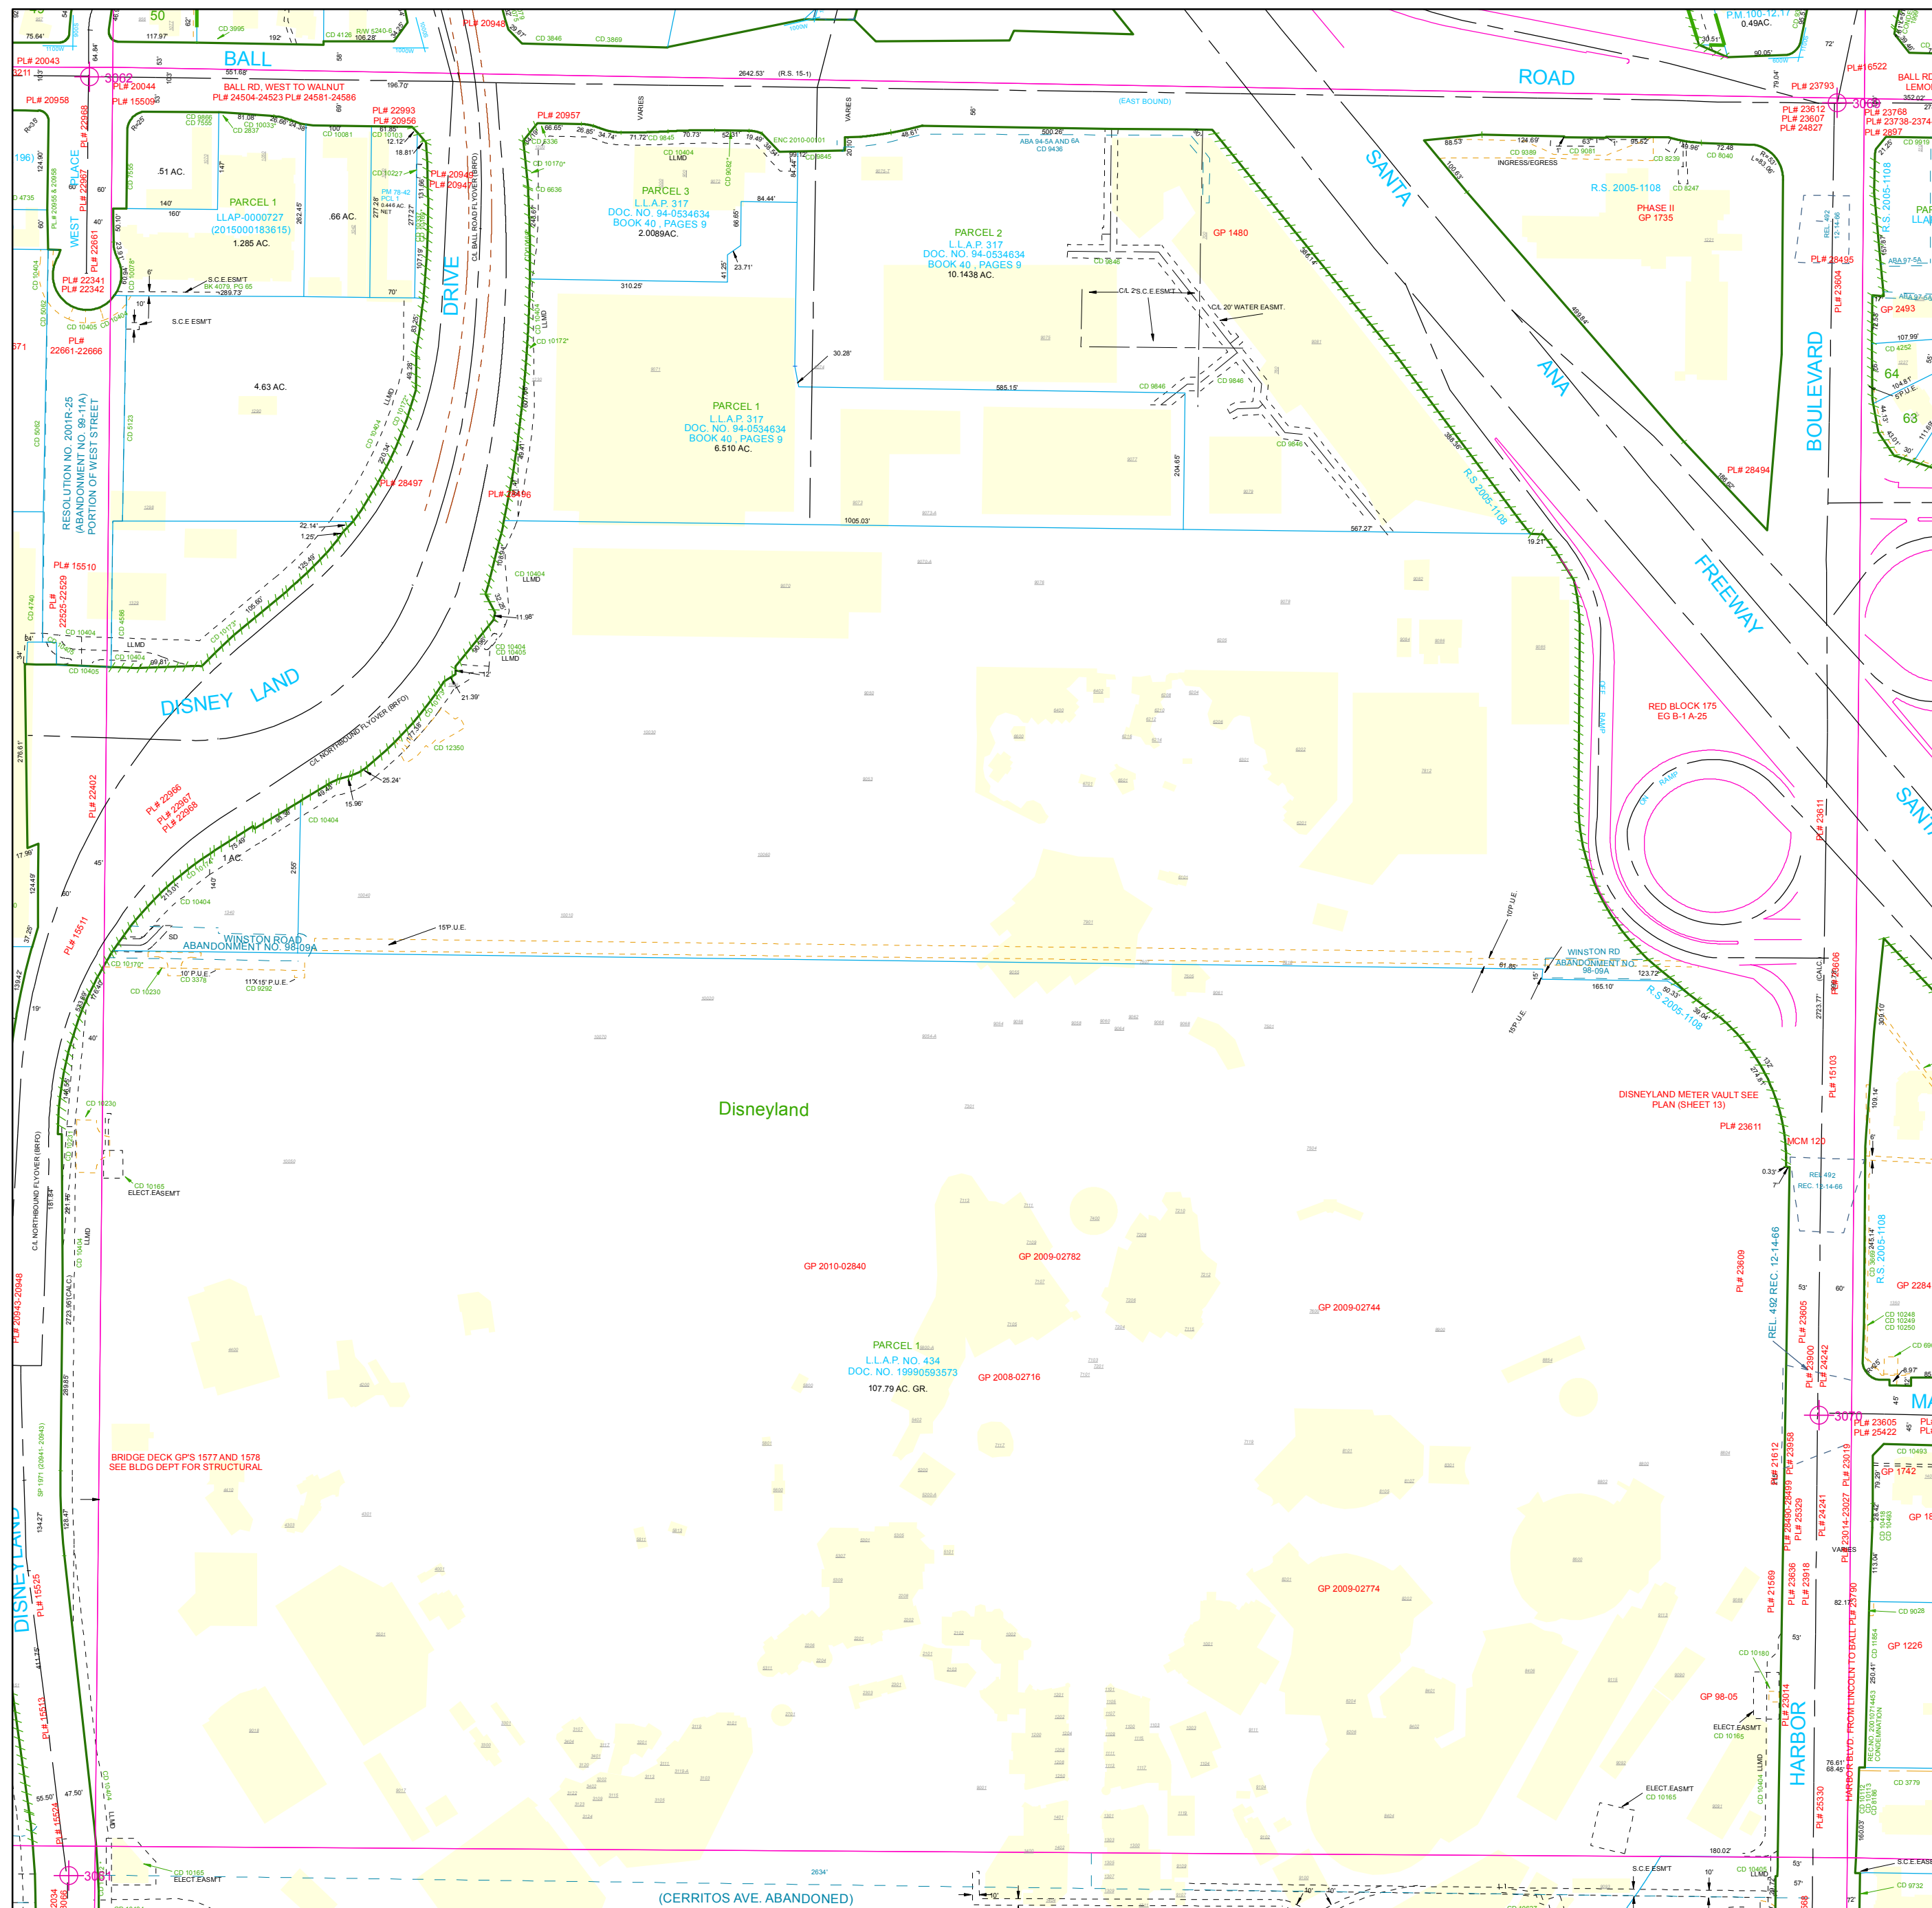

This map is not an official record of the city but is compiled from data furnished by private contractors and other sources. Location and sizes of geographic features and facilities shown are based on these sources. This information is furnished to any person strictly as a convenience and the city does not assume any responsibility for its accuracy or completeness.